


# COURTER LANE NW - EXISTING CONDITIONS

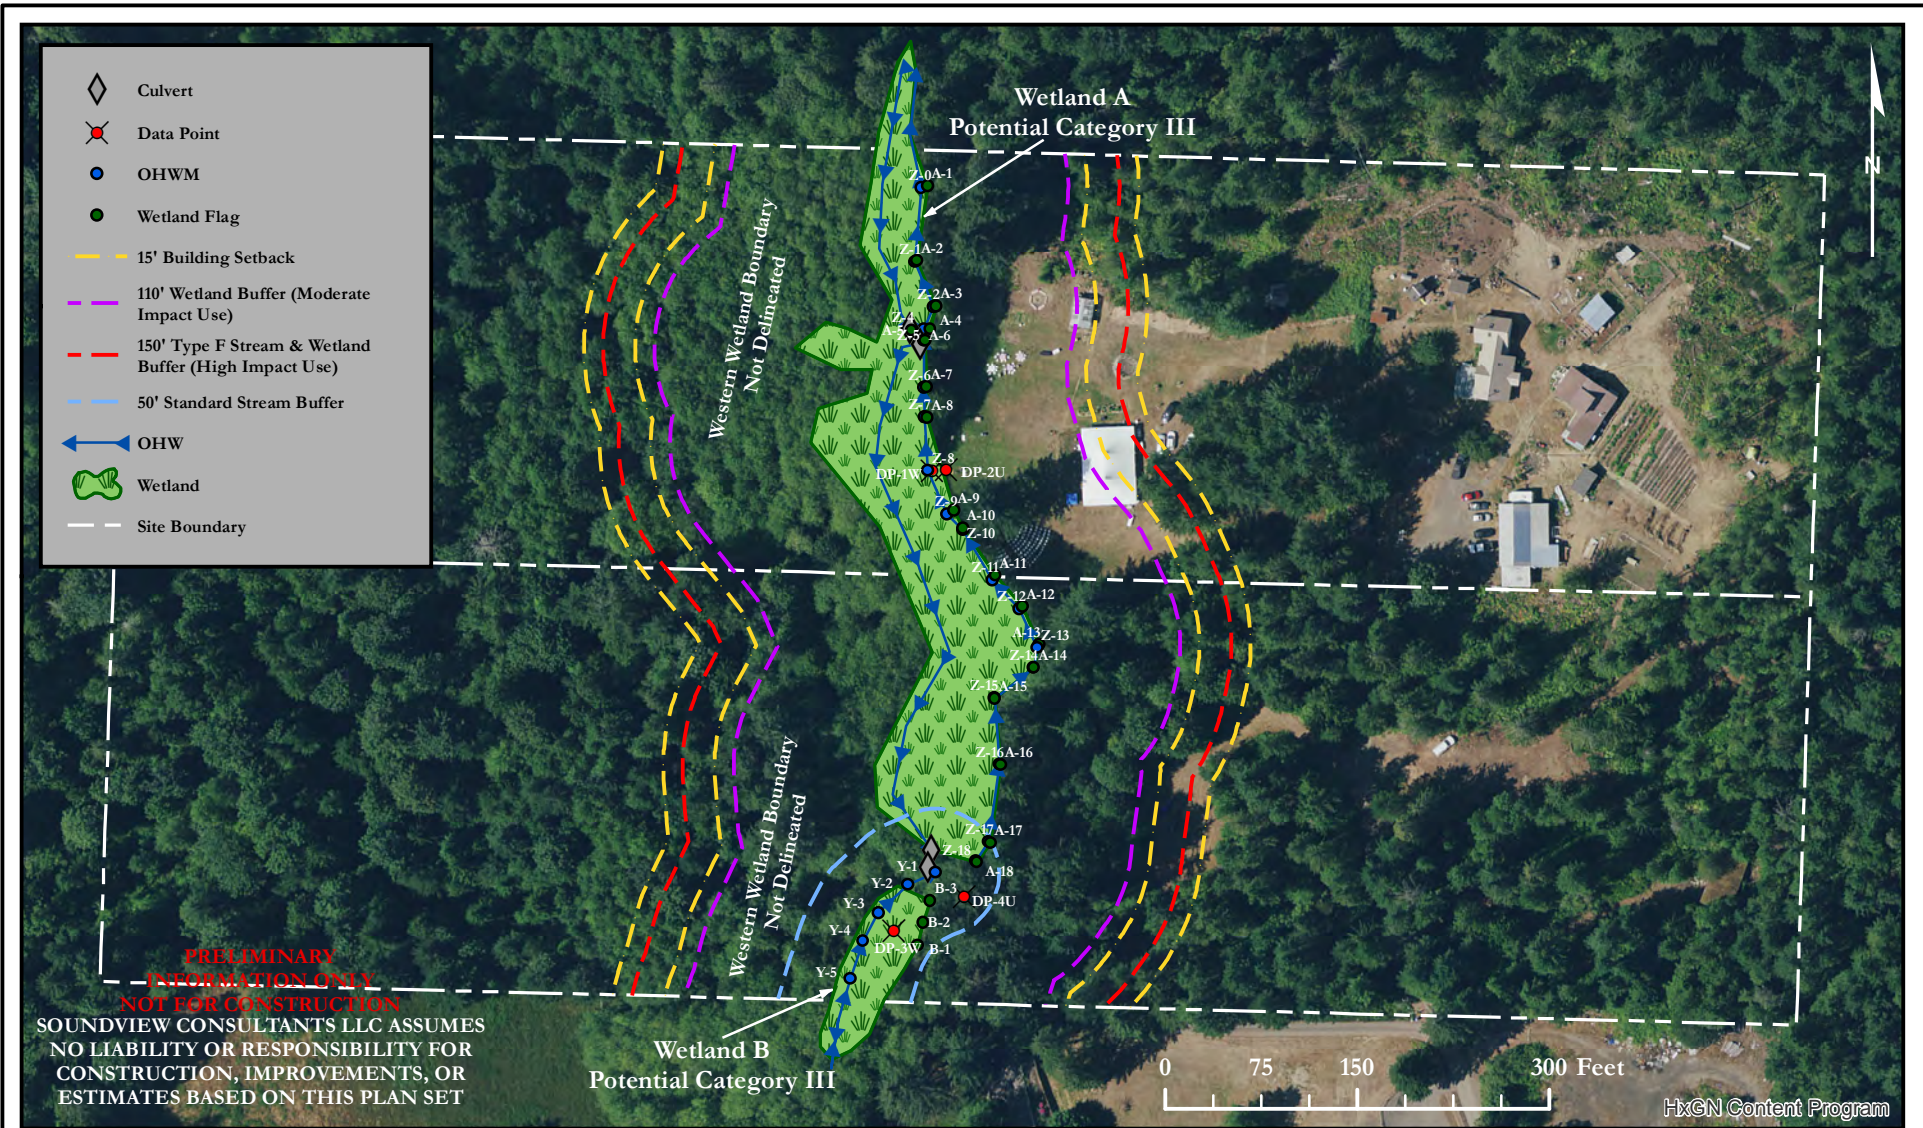


**Soundview Consultants LLC**  
 Environmental Assessment • Planning • Land Use Solutions  
 2907 Harborview Dr., Suite D, Gig Harbor, WA 98335  
 Phone: (253) 514-8952 Fax: (253) 514-8954  
 www.soundviewconsultants.com

**COURTER LANE NW**  
 12000 COURTER LANE NW  
 POULSBORO, WA 98370  
 KITSAP COUNTY PARCEL NUMBERS:  
 102501-4-002-2004

|                     |
|---------------------|
| DATE: 8/14/2019     |
| JOB: 1926.0001      |
| BY: DLS             |
| SCALE: 1" = 150'    |
| FIGURE NO. <b>1</b> |